




3 east elevation - east side tenant
L2.14 1/8" = 1'-0"



2 south elevation - east tenant
L2.14 1/8" = 1'-0"

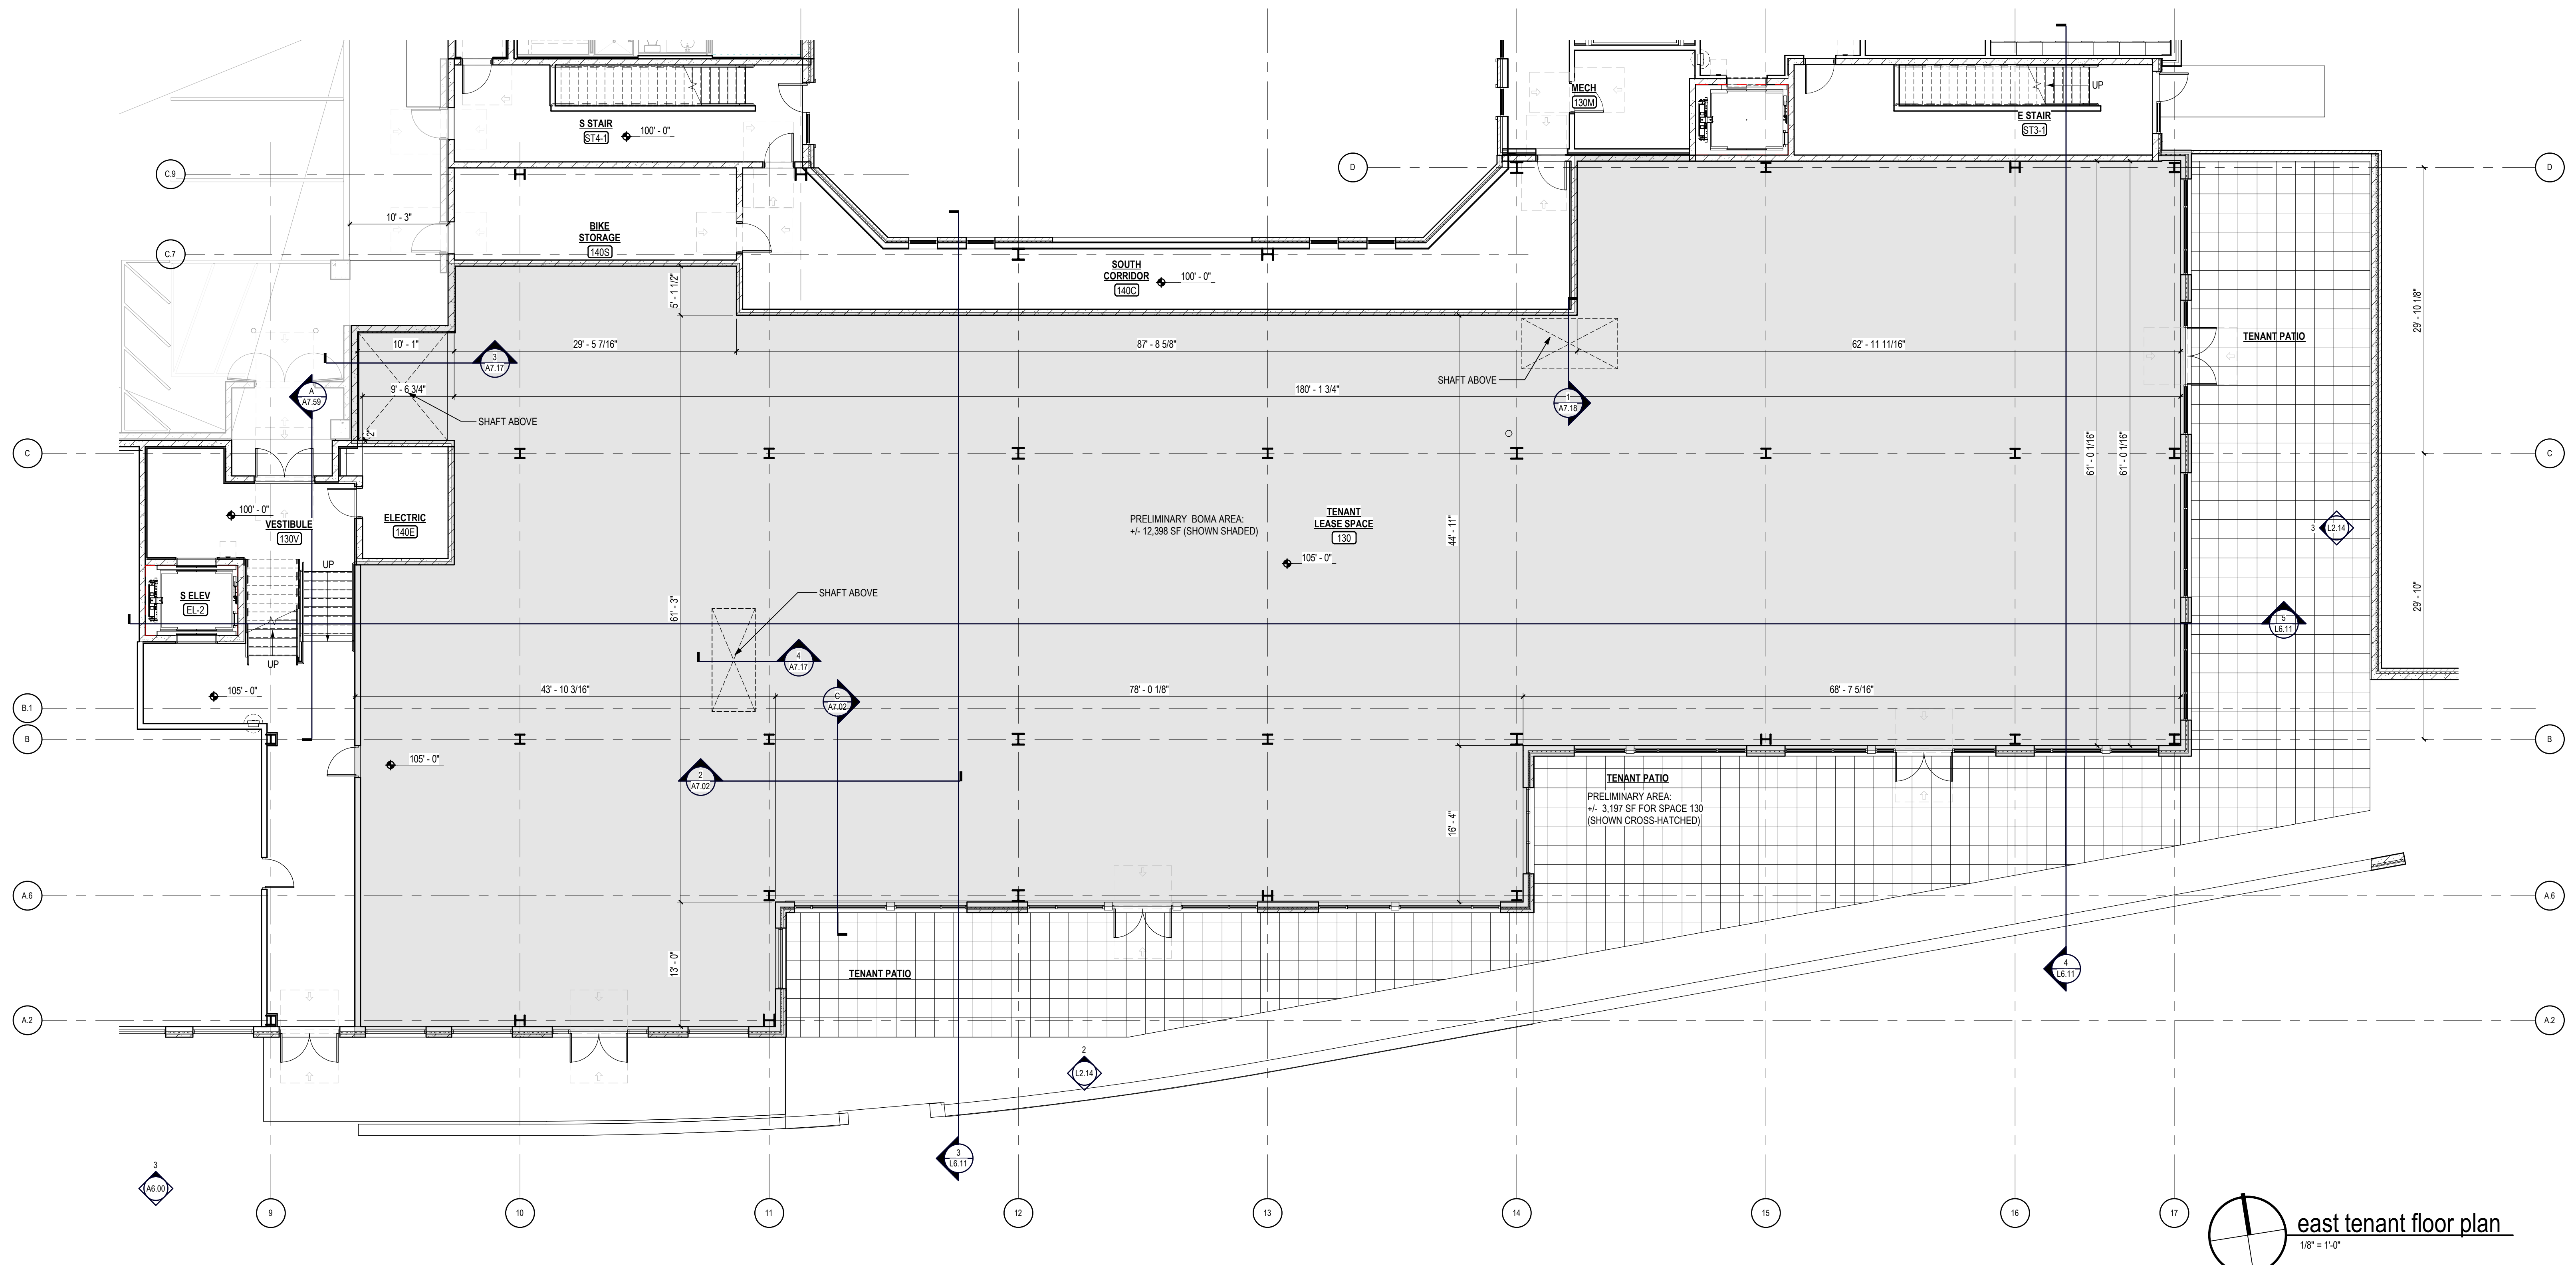

east tenant floor plan
L2.14 1/8" = 1'-0"

The Galaxy at Polaris - Building 1

8870 GALAXY WAY | COLUMBUS, OHIO 43240 |

STATUS:

FOR BIDDING
PURPOSES ONLY

REVISION:

PROJECT NUMBER:
2019.186
DATE:
11 APRIL 2023
SHEET NAME:
EAST TENANT 1ST
FLOOR PLAN
SHEET NUMBER:

L2.14