


WESTAR NEIGHBORHOOD RETAIL CENTER

Polaris, Ohio

Building A



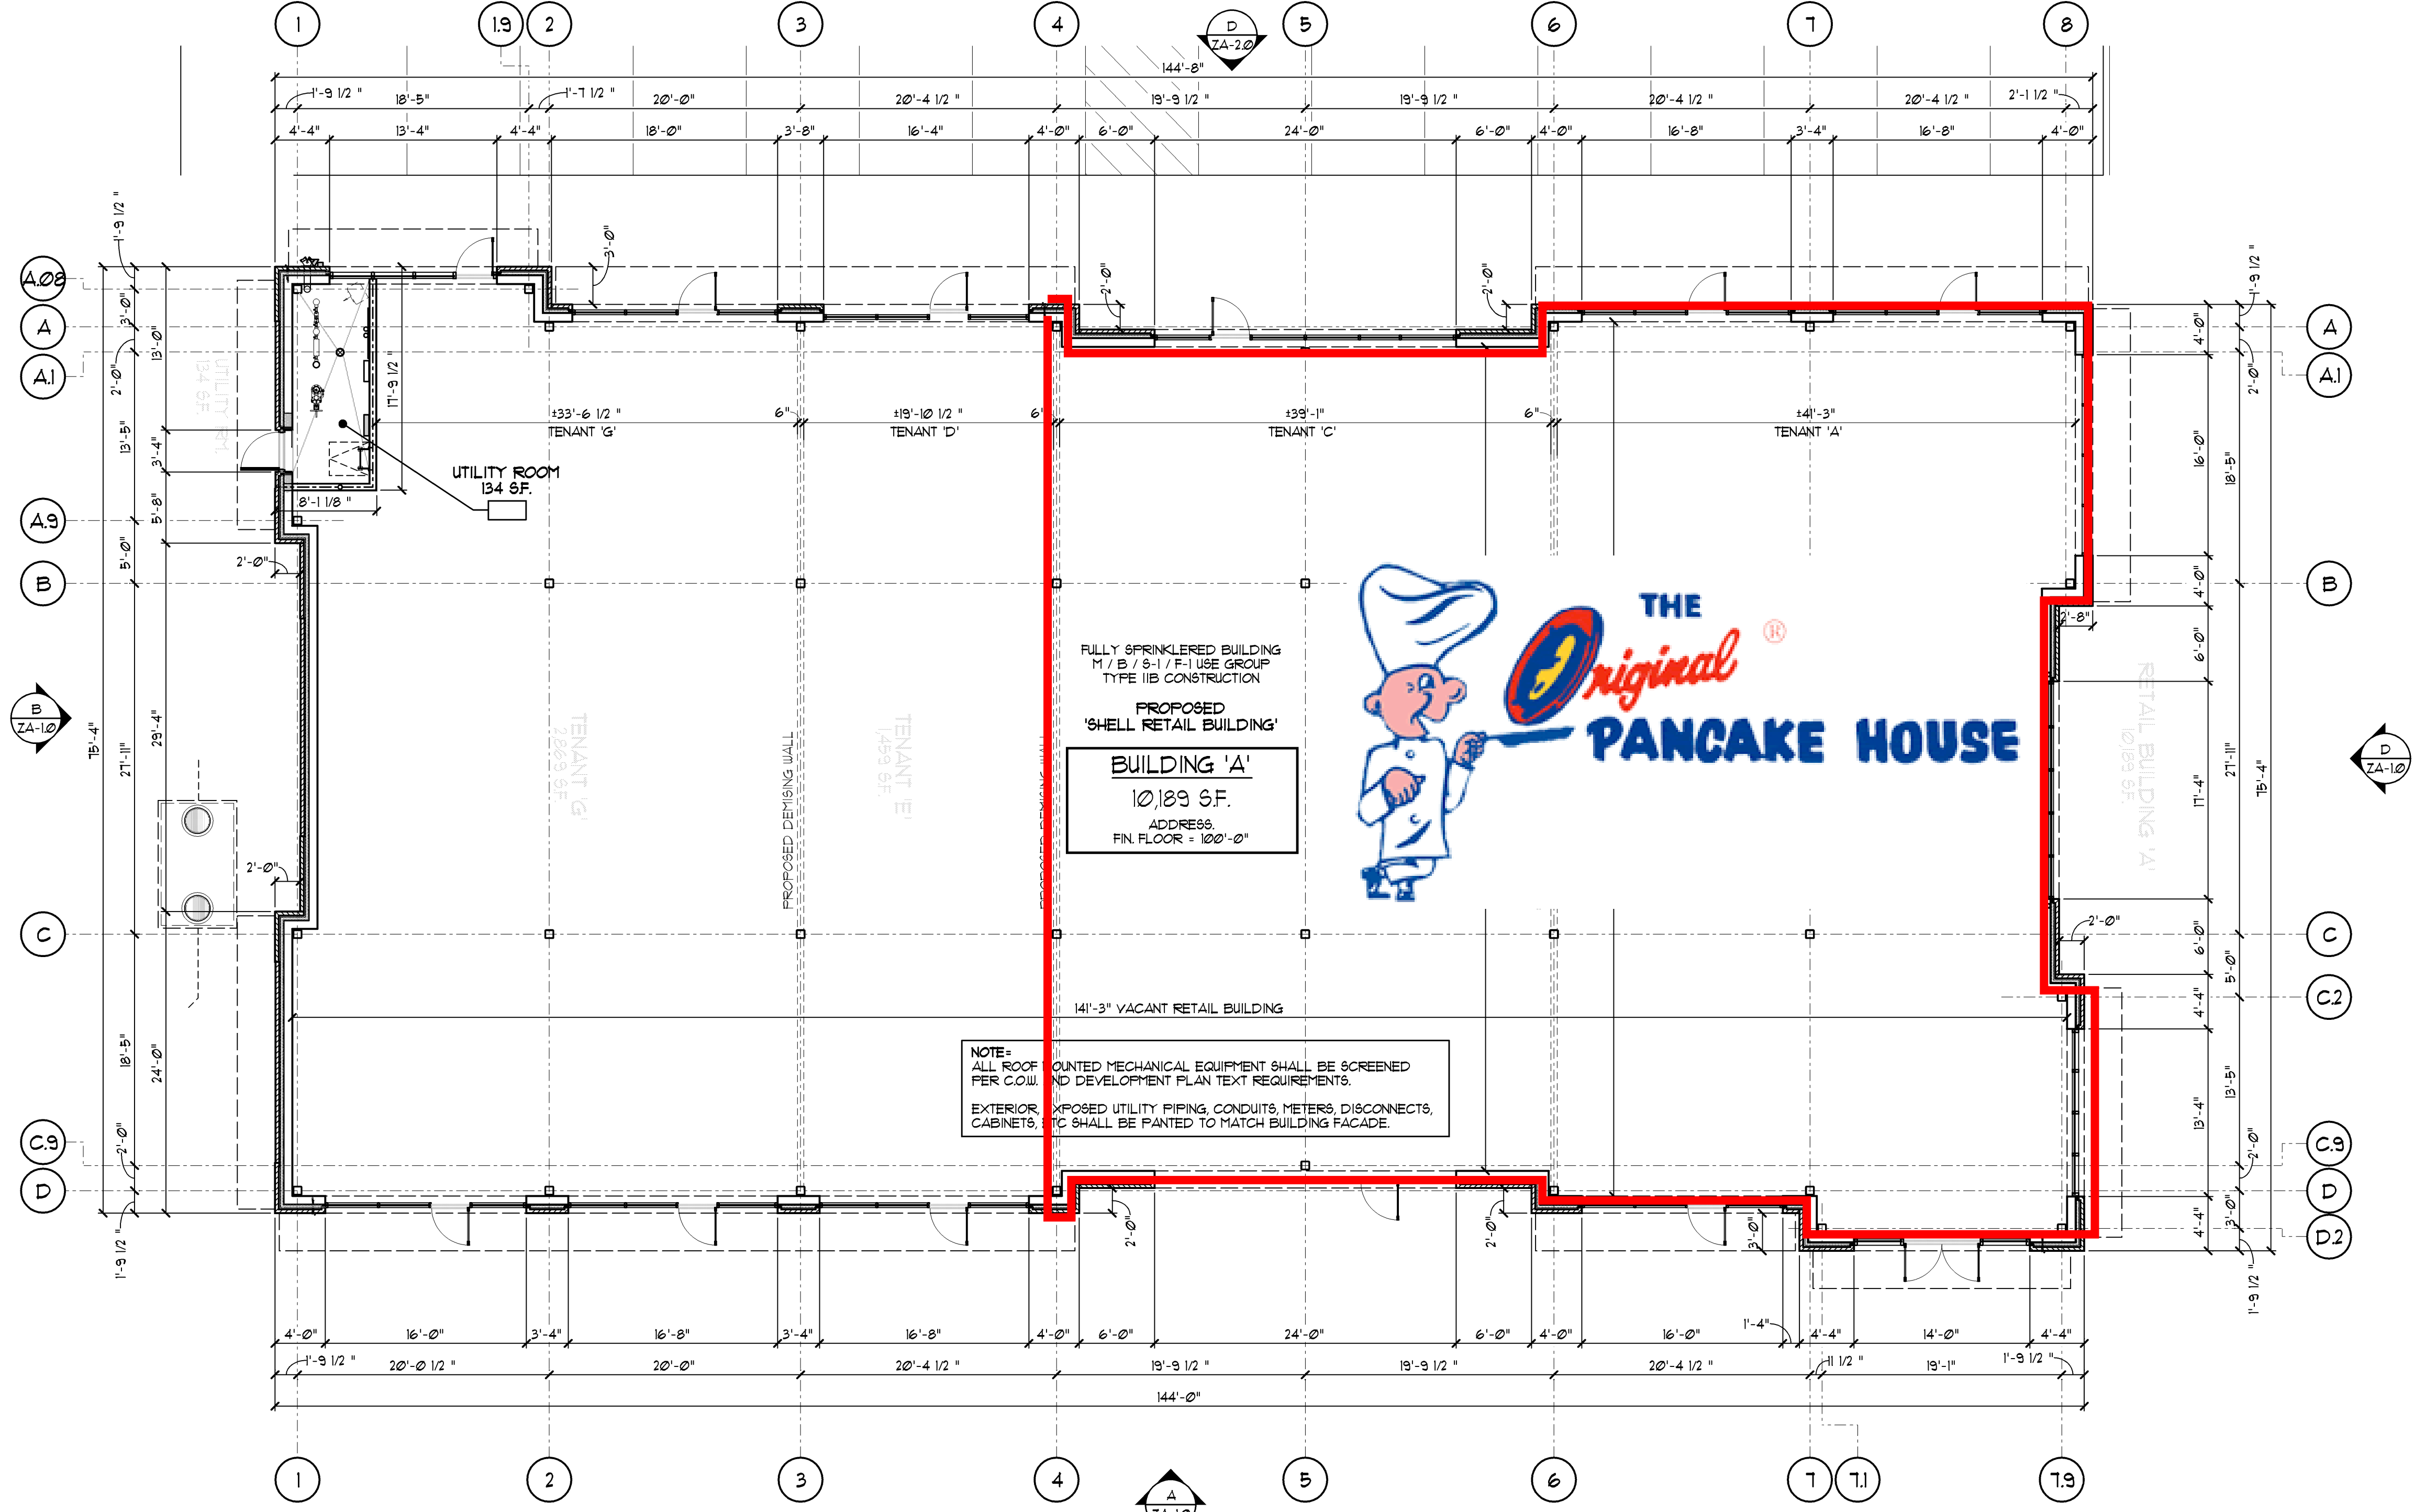

A BUILDING FLOOR PLAN
SCALE 1/8" = 1'-0"

WESTAR - BUILDING 'A'
Westar Neighborhood Retail Center
Polaris Pkwy, Westerville, Ohio 43082

For **N.P. Limited Partnership**
8800 Lyra Drive, Suite 550, Columbus, Ohio 43240-2002

Copyright 2019. All Drawings are and shall remain the property of Ford & Associates Architects, Inc. and may not be used, duplicated, or altered without the written consent of the Architect.

ISSUE	REVISION	DATE
ZONING		APRIL 22, 2019

BUILDING FLOOR PLAN

FAA #19026.00
PHASE V DEVELOPMENT
ZA-1.0
BUILDING SHELL CONSTRUCTION

