


COLUMBUS RENTAL SHOWROOM
AND CLEARANCE CENTER

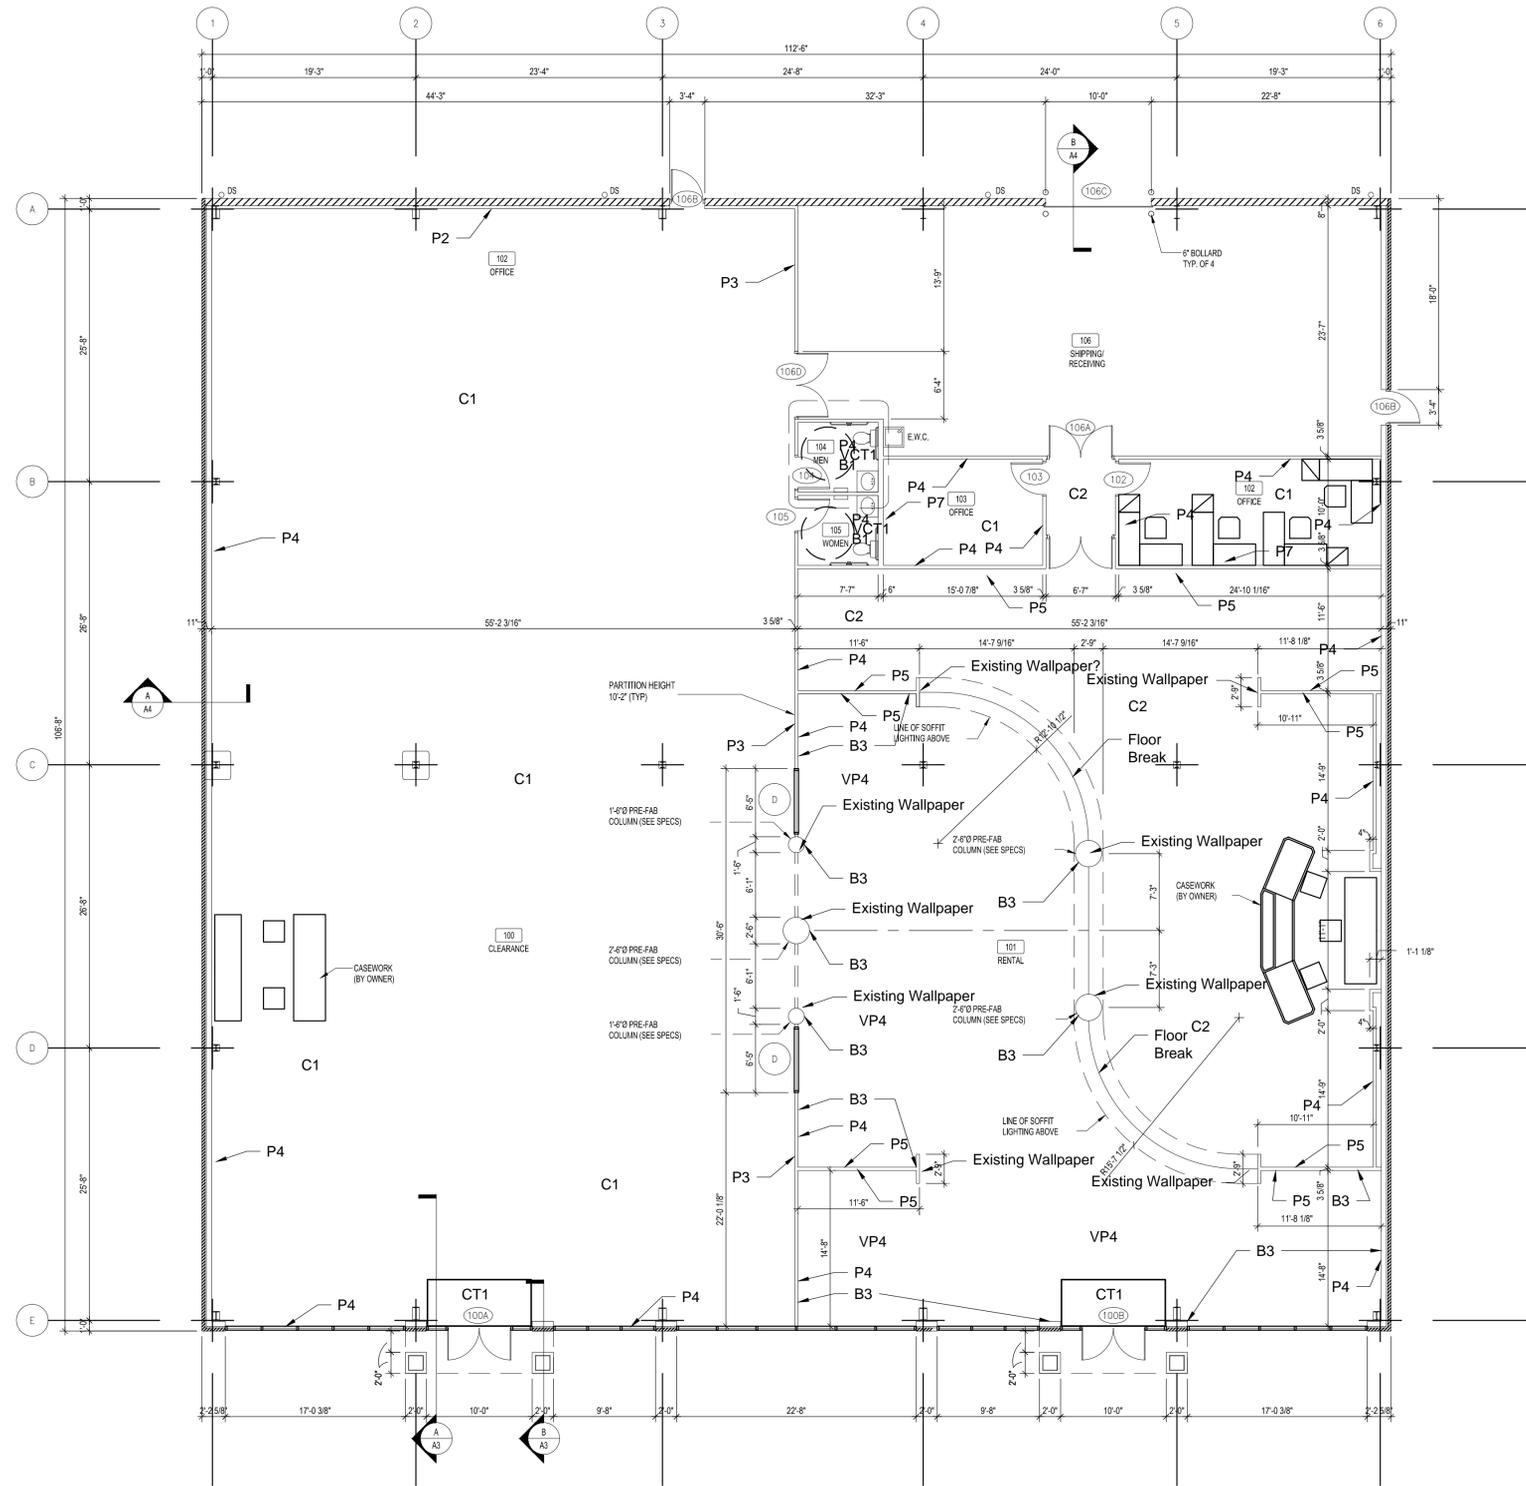

FINISH NOTES:

1. INSTALL VINYL BASE: JOHNSONITE, 4" HIGH ROLLED GOODS, **COLOR # 24 GREY HAZE (B1)** THROUGHOUT THE ENTIRE FACILITY UNLESS NOTED OTHERWISE. APPLY STRAIGHT BASE ON CARPETS AND COVE ON HARD SURFACES.
2. INSTALL VINYL BASE JOHNSONITE, 4" HIGH ROLLED GOODS, **COLOR # 460 COTTON (B3)** ONLY ON LEFT SIDE OF RENTAL SHOWROOM WHERE VINYL PLAN **VP4** IS LOCATED. APPLY STRAIGHT BASE ON VINYL PLANK.
3. REFER TO CORT FLOOR AND WALL FINISH SCHEDULE, SHEETS F1, F2, AND F3 FOR MORE DETAILS.

FLOOR FINISH PLAN
1/8" = 1'-0"

NO	REVISIONS	DATE
1	FLOOR FINISH PLAN	11/21/14
2	FLOOR FINISH PLAN	12/18/14
3	FLOOR FINISH PLAN	12/18/14
4	FLOOR FINISH PLAN	01/21/15

FLOOR FINISH PLAN