





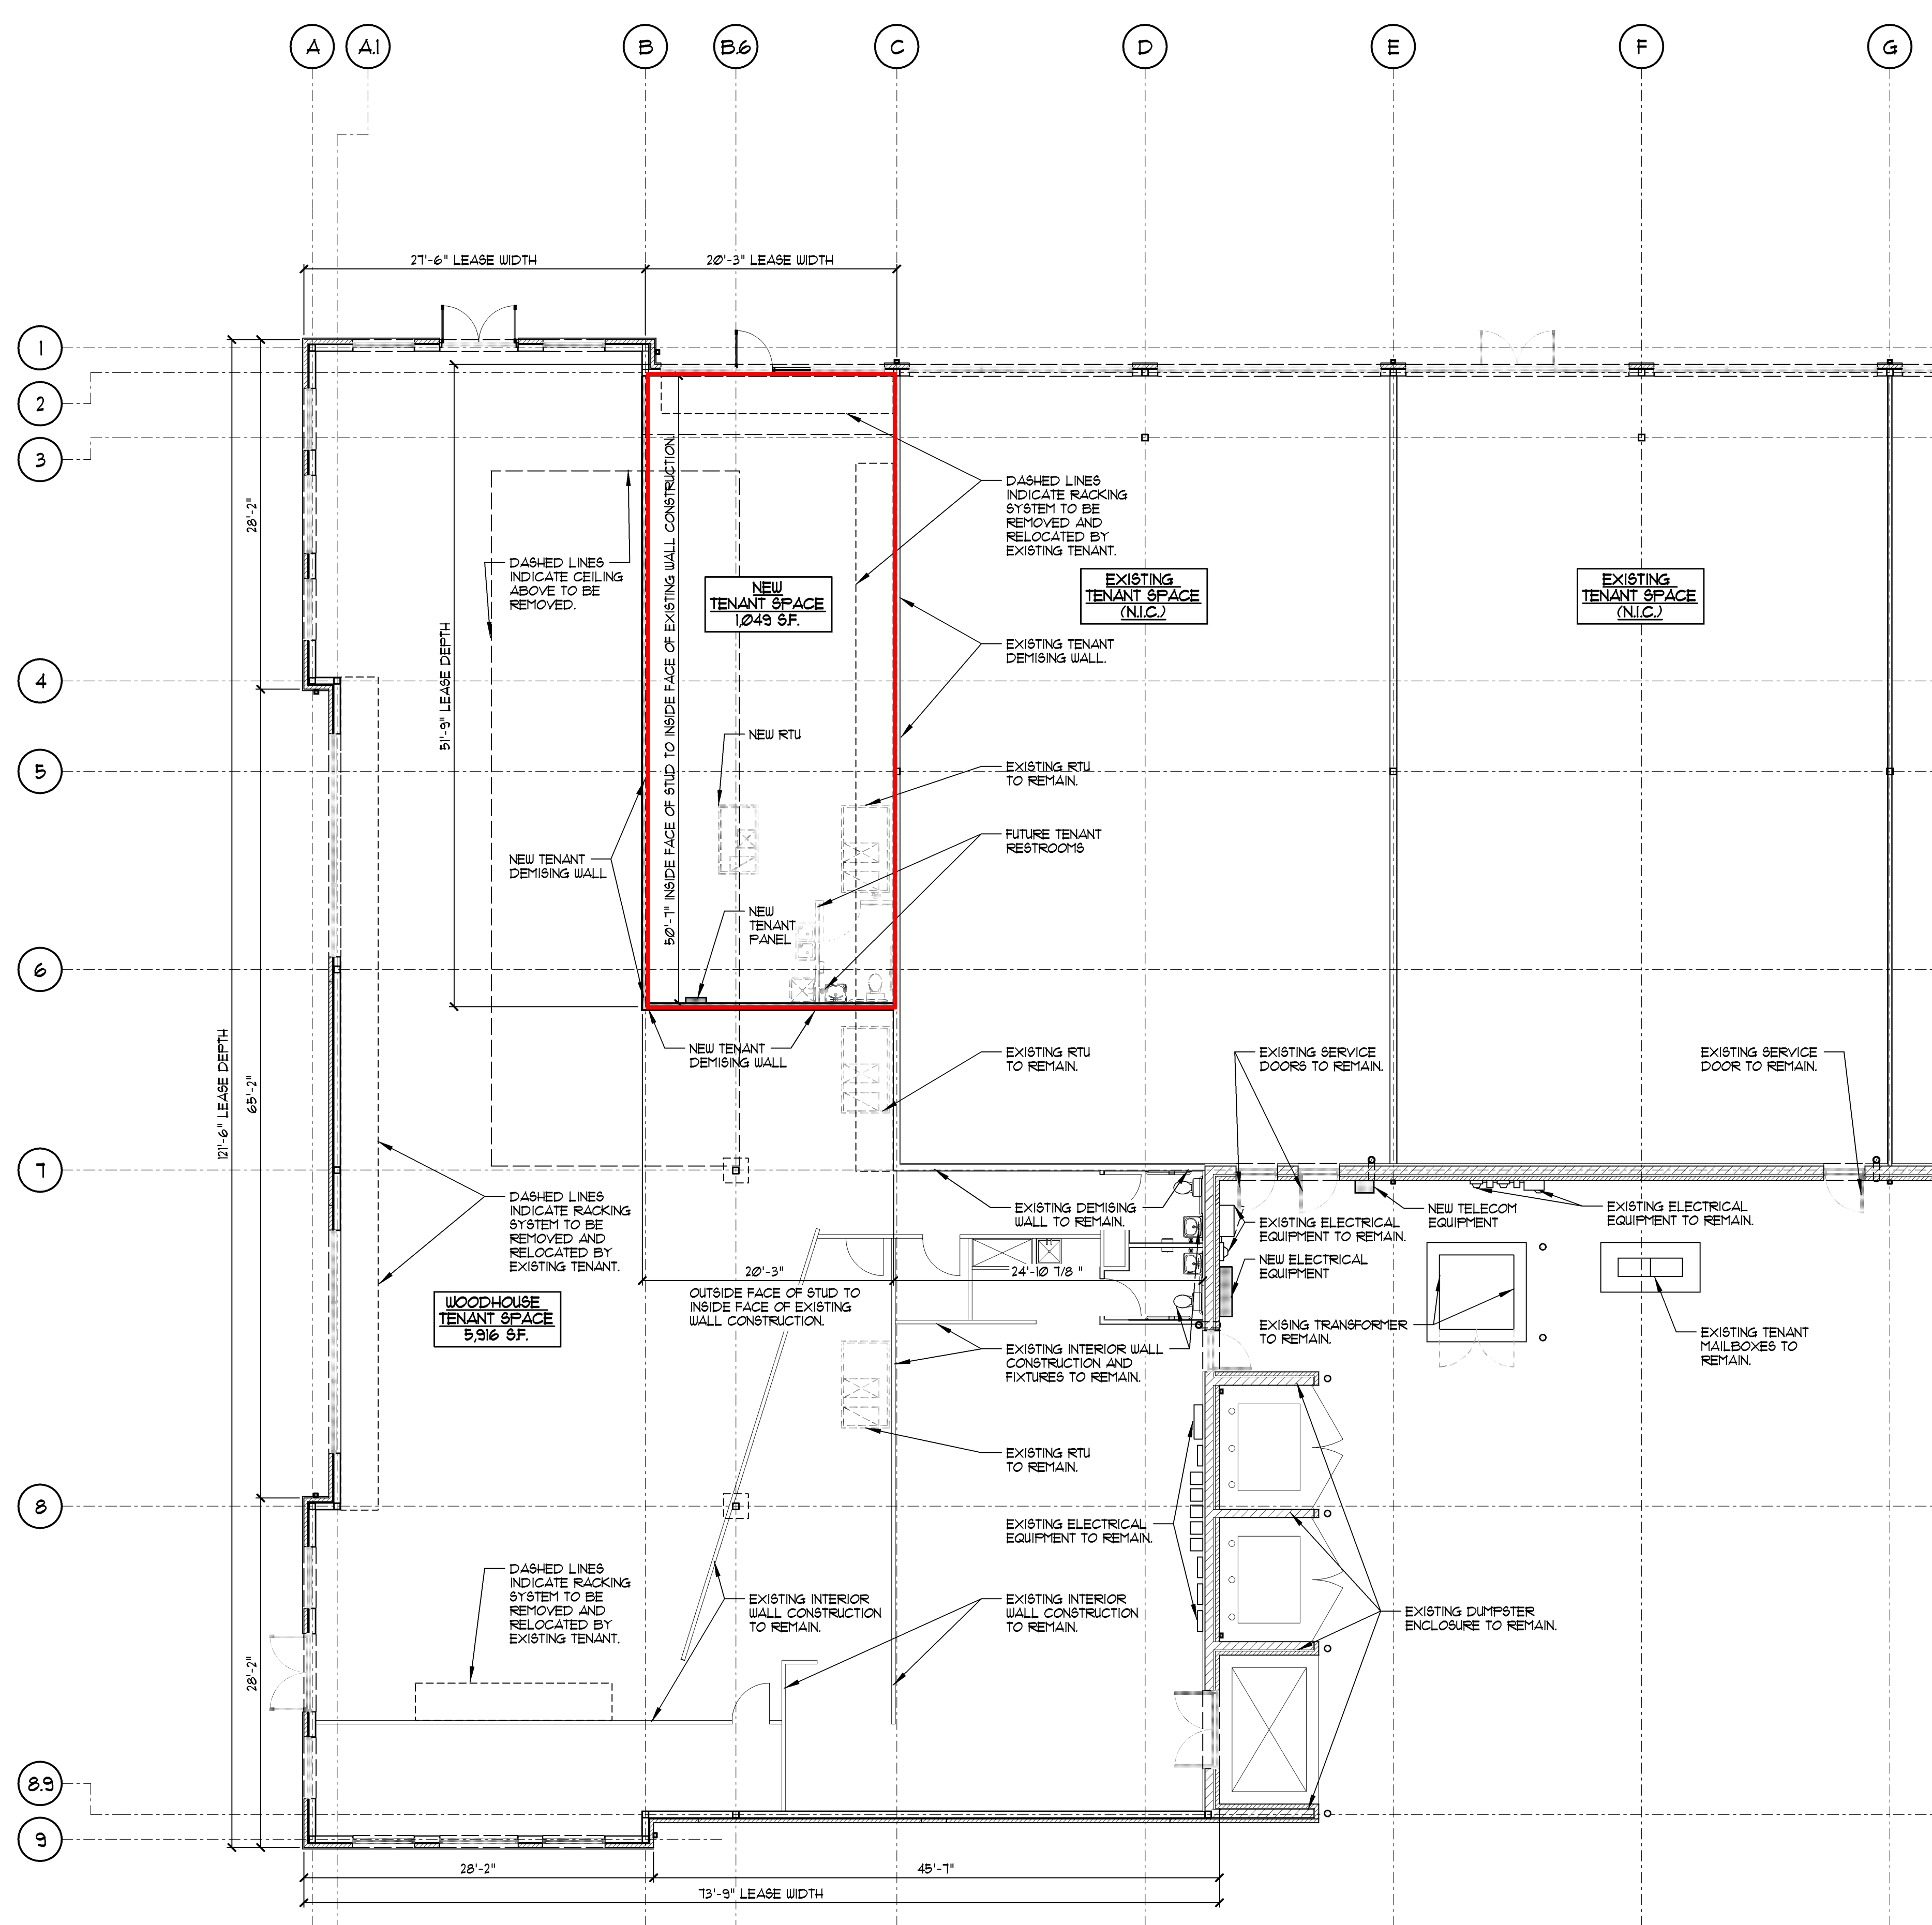

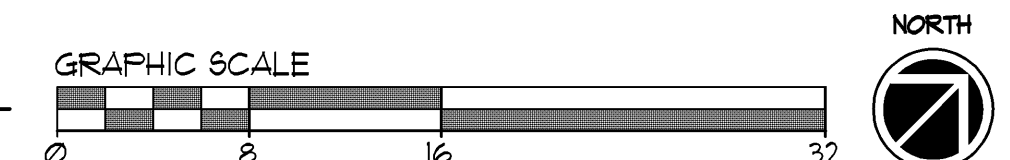

A FLOOR PLAN - TENANT SPLIT
SCALE 1/8" = 1'-0"



FORD & ASSOCIATES

1500 West First Avenue
Columbus, Ohio 43212
P: 614.488.6252
F: 614.488.9963

ARCHITECTS

PNC II - SHELL BUILDING TENANT SPLIT

POLARIS PKWY, COLUMBUS, OHIO 43240

FOR
N.P. LIMITED PARTNERSHIP
8800 LYRA DRIVE, SUITE 500, COLUMBUS, OHIO 43240-2002

Copyright 2019. All Drawings are and shall remain the property of Ford & Associates Architects, Inc. and may not be used, duplicated, or altered without the written consent of the Architect.

PRELIMINARY
NOT FOR CONSTRUCTION

ISSUE	REVISION	DATE
PRELIMINARY		NOV. 7, 2019
		NOV. 14, 2019
		NOV. 22, 2019

**FLOOR PLAN
TENANT SPLIT**

19087.00

A-1.1